
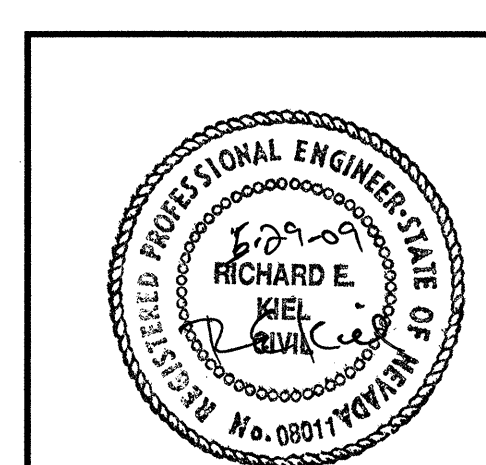
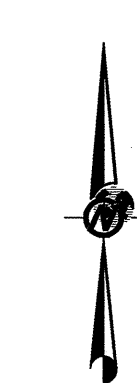
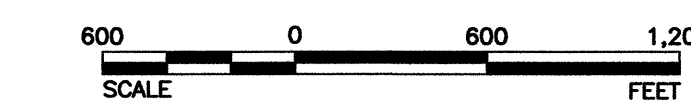
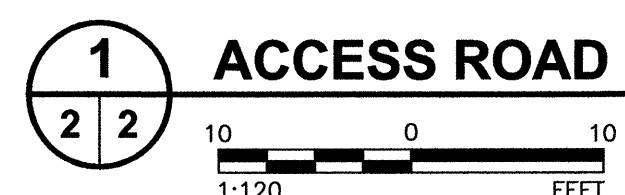


LEGEND

- LIMIT OF PROPERTY BOUNDARY (SECTION 7, T35NR33E)
- - - INDEX TOPOGRAPHIC CONTOUR
- RAILROAD
- PAVED ROAD
- SITE ACCESS ROAD
- ⊕ MW-1 APPROX. LOCATION AND ID OF EXISTING MONITORING WELL

NOTES

1. PROPERTY BOUNDARY AND GROUND ELEVATIONS SURVEYED BY SIERRA SURVEYING, INC. DATUM: NAD83 NEVADA STATE PLANES, WEST ZONE.
2. TOPOGRAPHIC CONTOURS FROM USGS 7.5 MIN QUADRANGLE, JUNGO NE, NEVADA; DATED 1971. ORIGINAL DATUM: UTM ZONE 11N NAD-27.
3. GROUND ELEVATION (MEAN SEA LEVEL) AT WELL LOCATIONS.
4. ACCESS ROAD WILL HAVE AN ALL WEATHER GRAVEL SURFACE.

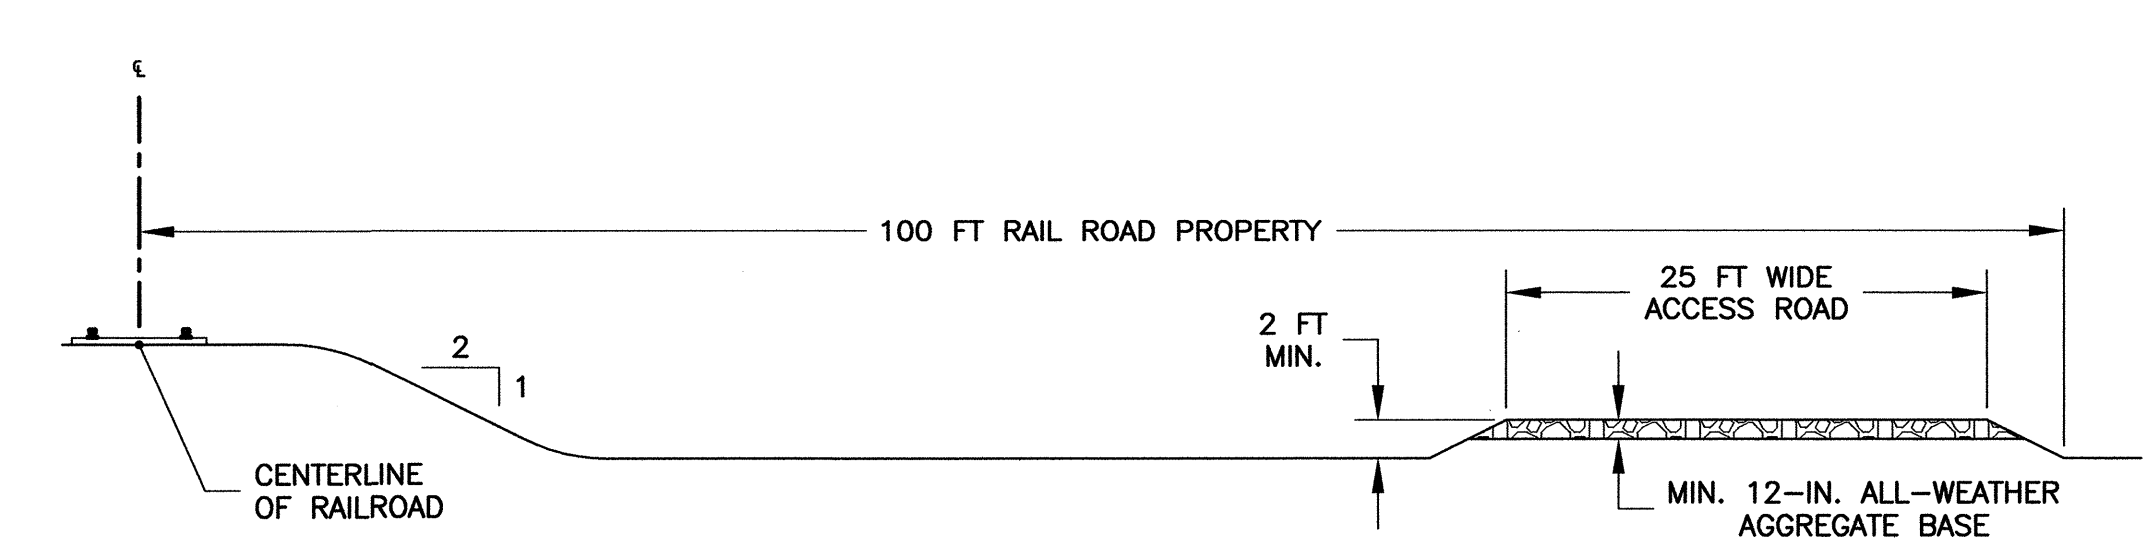

REV	DATE	DES	ISSUED FOR PERMITTING	RJS	KGH	REK
REV	DATE	DES	REVISION DESCRIPTION	CADD	CHK	RWV
PROJECT						
JUNGO ROAD LANDFILL WINNEMUCCA, HUMBOLDT COUNTY, NEVADA						
TITLE						
SITE PLAN						
PROJECT No. 063-7079-100			FILE No. DWG 02 - Site Plan			
DESIGN	KGH	10/01/07	SCALE	AS SHOWN	REV.	A
CADD	JDR	03/05/08	2			
CHECK	KGH	03/05/08				
REVIEW	REK	03/08/08				

